


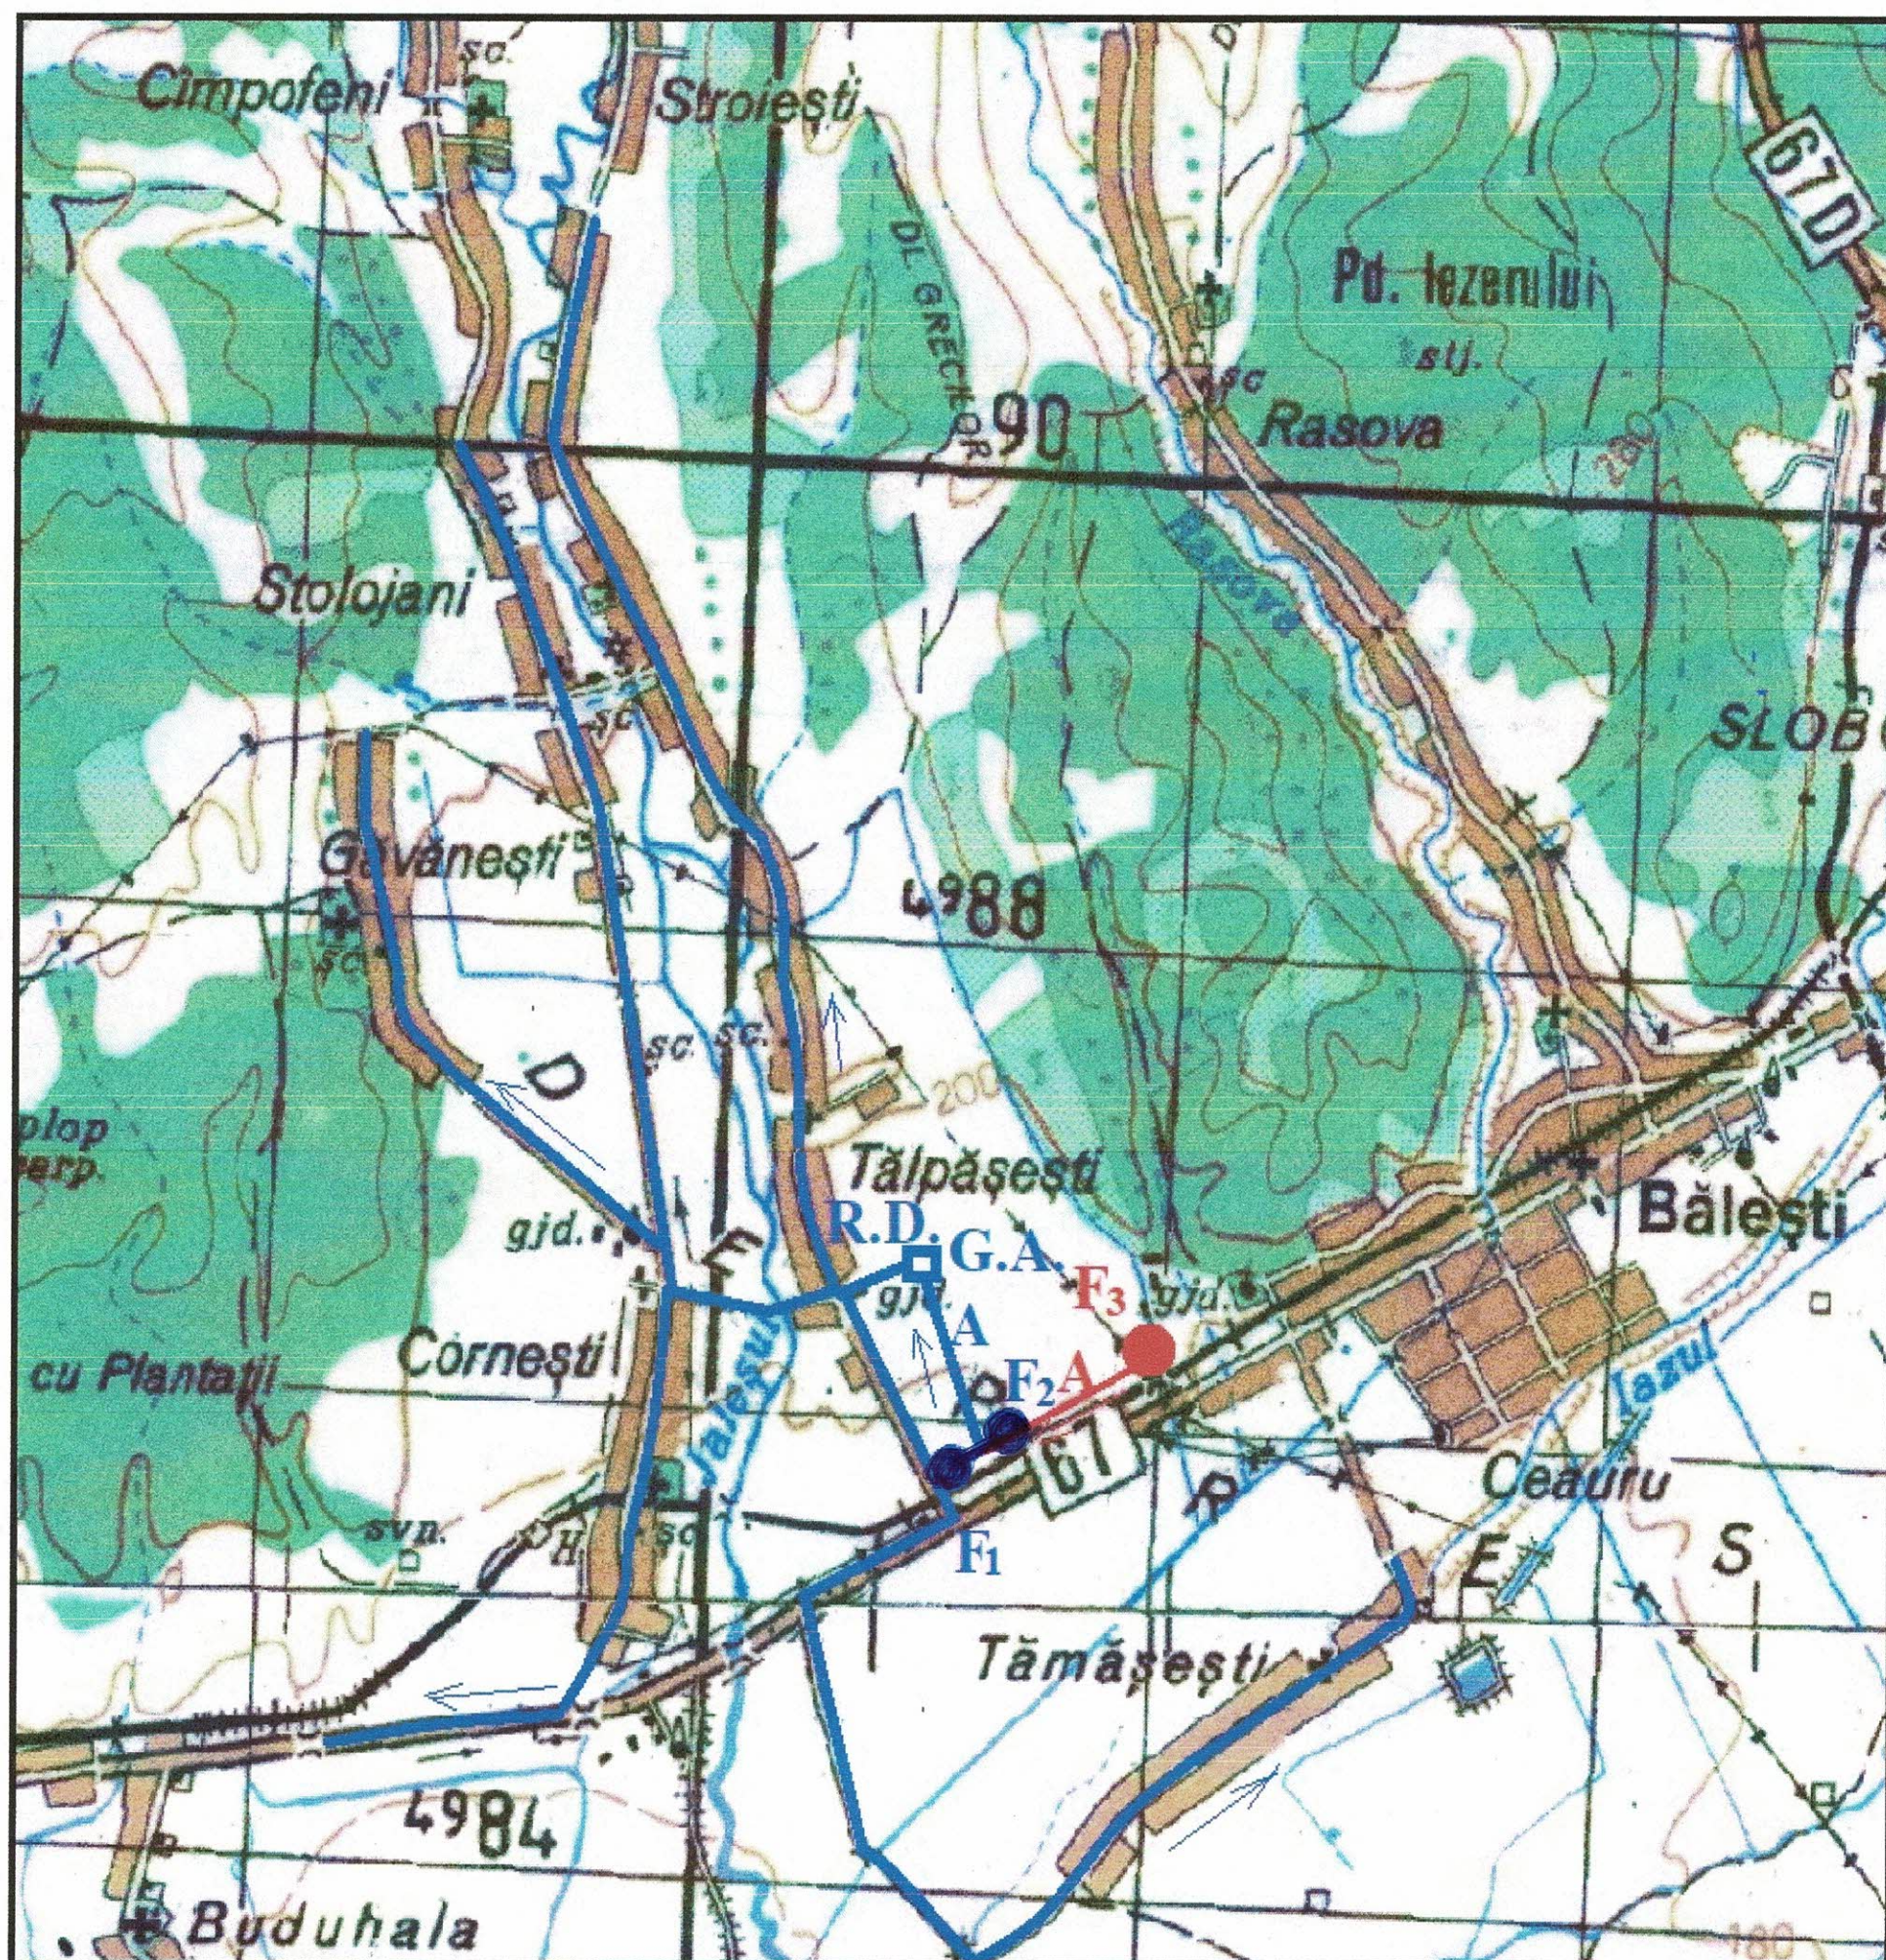

F1,2
F3
A
A
GA
RD

FORAJE EXISTENTE
FORAJ PROPUS
ADUCTIUNE EXISTENTA
ADUCTIUNE PROPUSA
GOSPODARIE DE APA EXISTENTA
RETEA DISTRIBUTIE EXISTENTA

				Raport de expertiza tehnica nr	
				Referat verificare nr	
Verificator Expert	Nume	Semnatura	Cerinta	referat/expertiza nr. /data	
S.C. INTELIGENT PROIECT GORJ S.R.L. C.U.I. R 8782107- J18/544/1996				Beneficiar: COMUNA BALESTI	Proiect nr. 179/2018
Specificatie	Nume	Semnatura	Scara :	Titlu proiect : EXTINDERE ALIMENTARE CU APA COMUNA BALESTI,SURSA TALPASESTI,COM.BALESTI,JUD.GORJ	Faza : SF
Sef proiect	IngDijmarescu Cl.				
Proiectat	IngDijmarescu Cl.		Data :	Titlu plansa :PLAN FLUX TEHNOLOGIC	Plansa : ED1
Desenat	Sing Margarint V.		2018		