


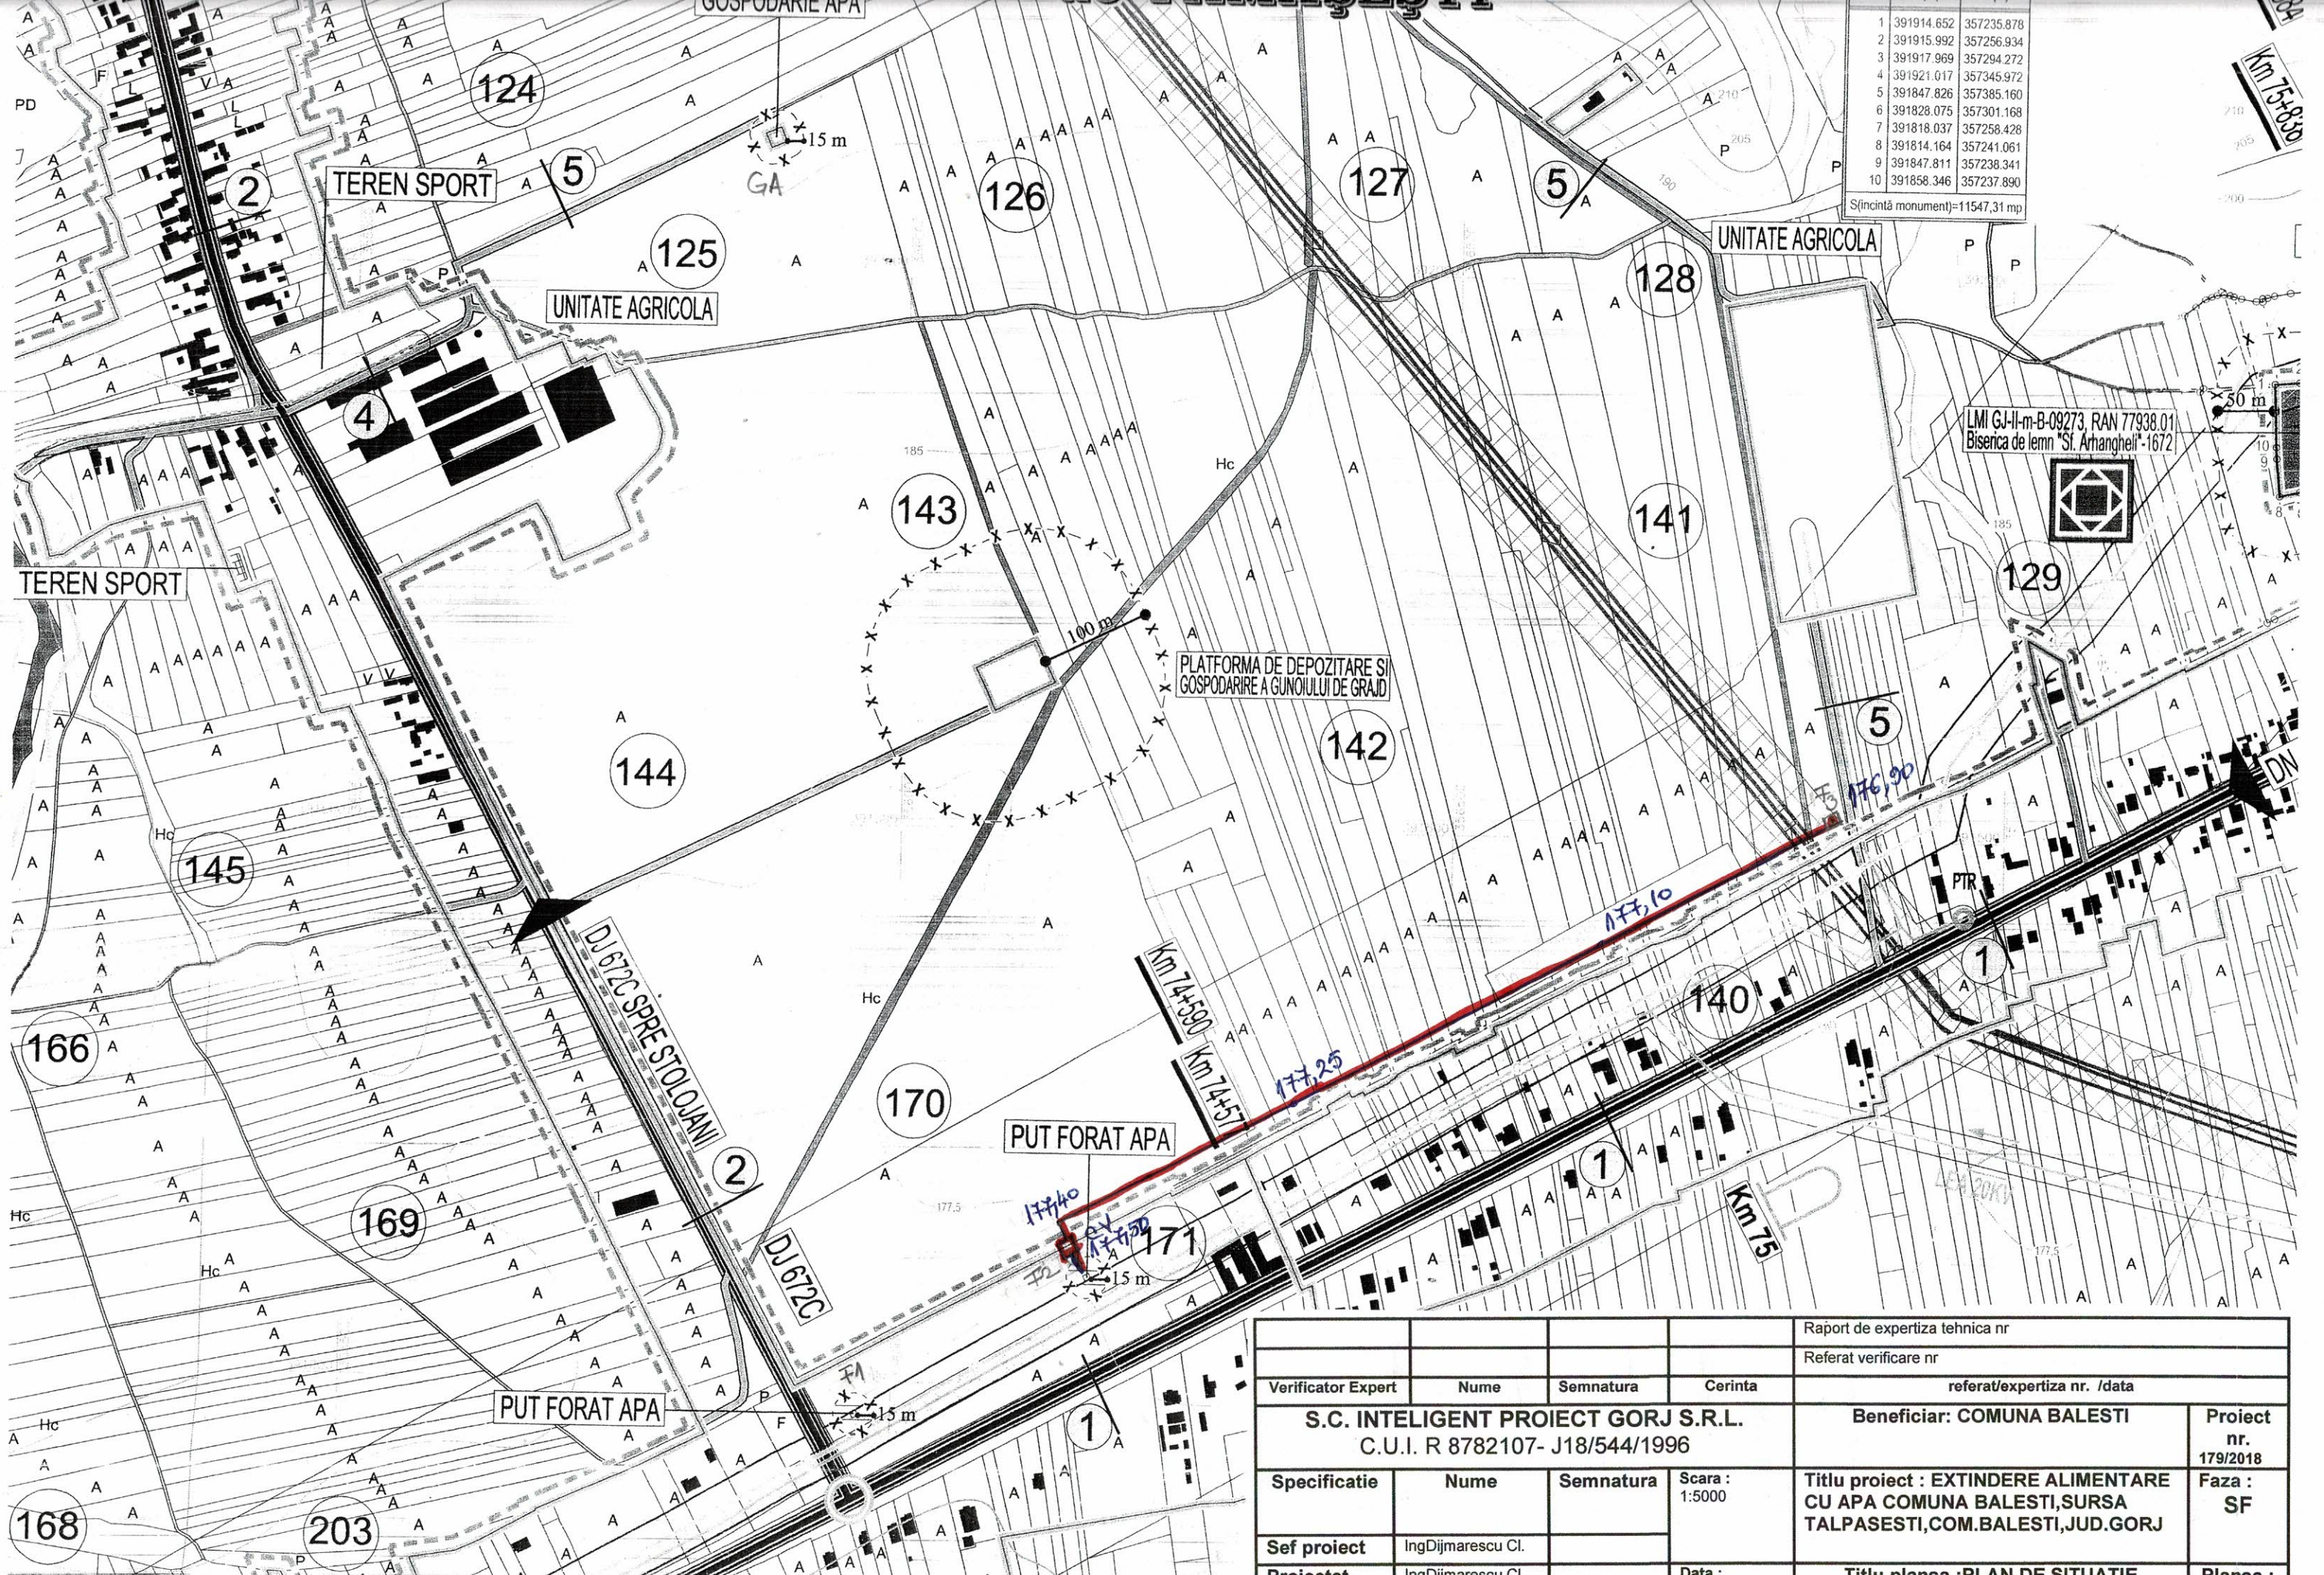

1	391914.652	357235.878
2	391915.992	357256.934
3	391917.969	357294.272
4	391921.017	357345.972
5	391847.826	357385.160
6	391828.075	357301.168
7	391818.037	357258.428
8	391814.164	357241.061
9	391847.811	357238.341
10	391858.346	357237.890

S(incintă monument)=11547,31 mp

				Raport de expertiza tehnica nr	
				Referat verificare nr	
Verificator Expert	Nume	Semnatura	Cerinta	referat/expertiza nr. /data	
S.C. INTELLIGENT PROIECT GORJ S.R.L. C.U.I. R 8782107- J18/544/1996				Beneficiar: COMUNA BALESTI	Proiect nr. 179/2018
Specificatie	Nume	Semnatura	Scara : 1:5000	Titlu proiect : EXTINDERE ALIMENTARE CU APA COMUNA BALESTI,SURSA TALPASESTI,COM.BALESTI,JUD.GORJ	Faza : SF
Sef proiect	IngDijmarescu Cl.				
Proiectat	IngDijmarescu Cl.		Data : 2018	Titlu plansa :PLAN DE SITUATIE AMPLASAMENT PUT FORAT SI TRASEU CONDUCTA ADUCTIUNE	Plansa : ED2
Desenat	Sing Margarint V.				